
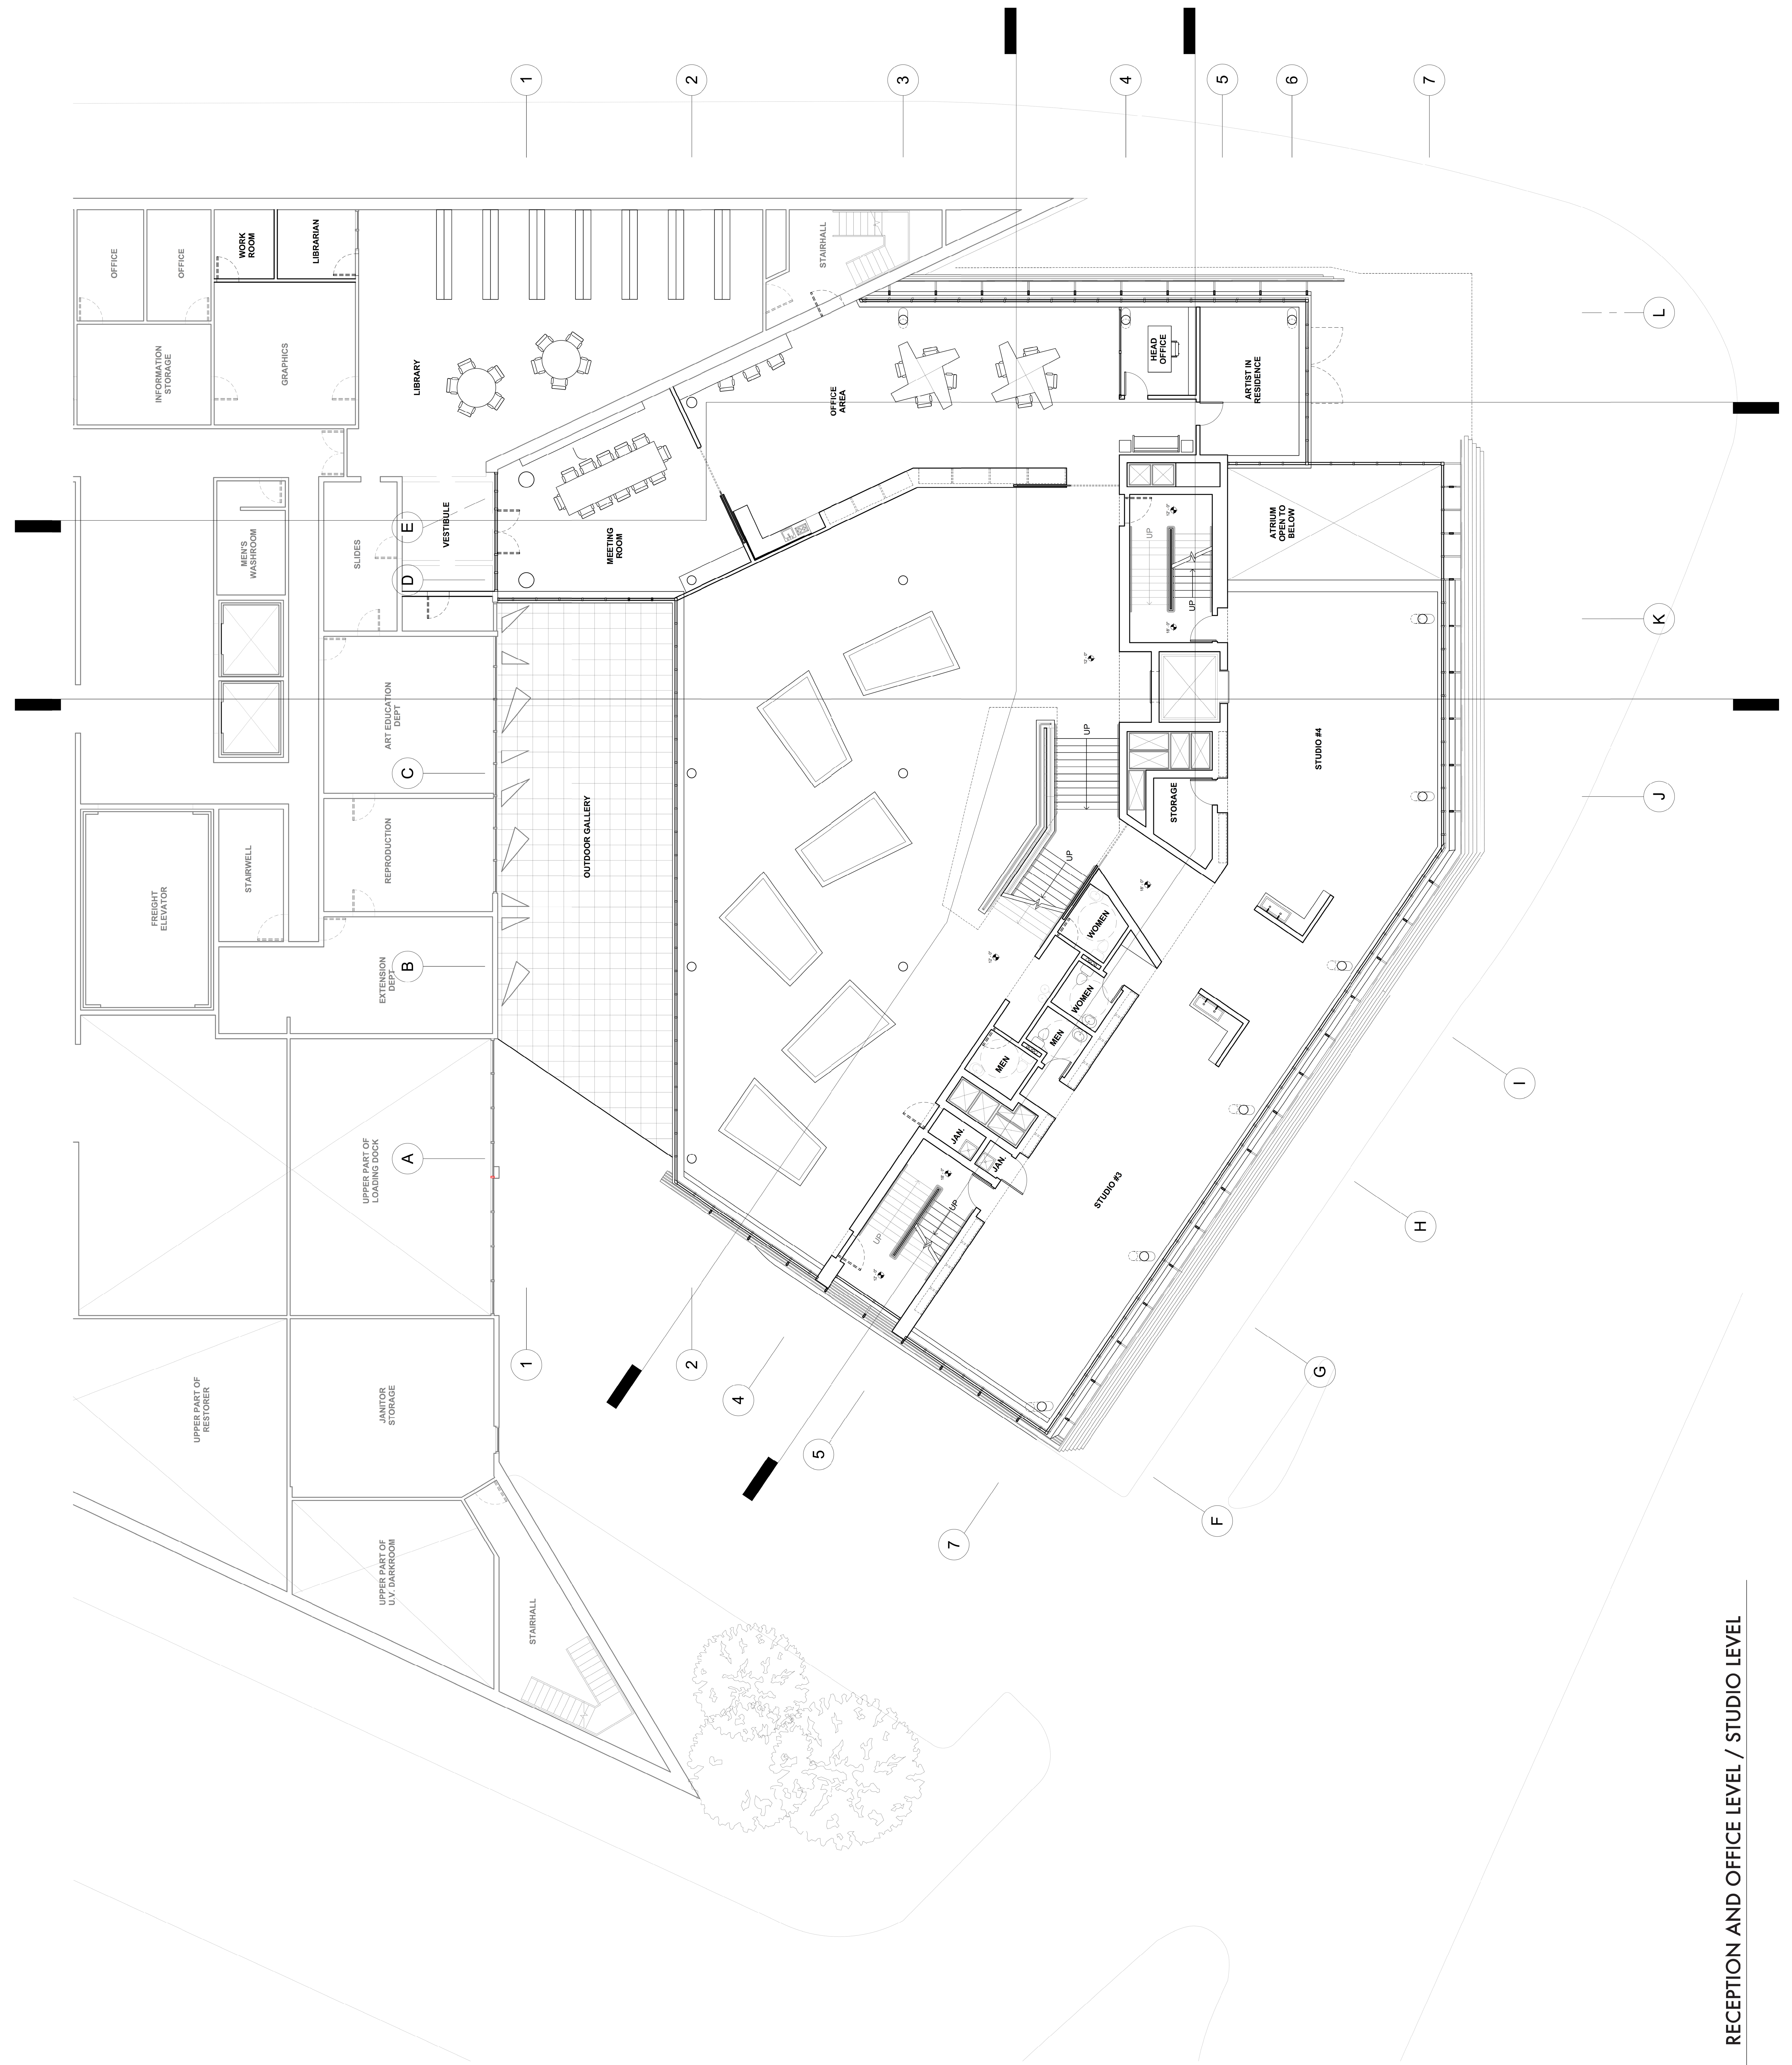


**INUIT ART AND LEARNING CENTER**  
 300 Memorial Blvd.  
 Winnipeg, MB R3C 1V1, Canada

2.5 LEVEL /  
 2ND LEVEL  
 DATE: 12.14.2012  
 SCALE: 1/8" = 1'-0"  
**A-1.03**

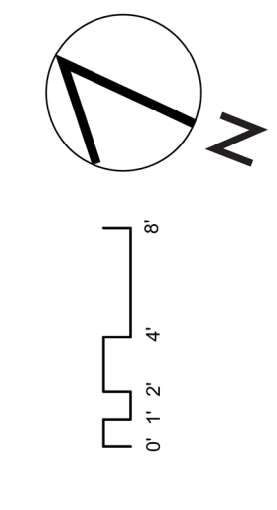

**1** RECEPTION AND OFFICE LEVEL / STUDIO LEVEL